


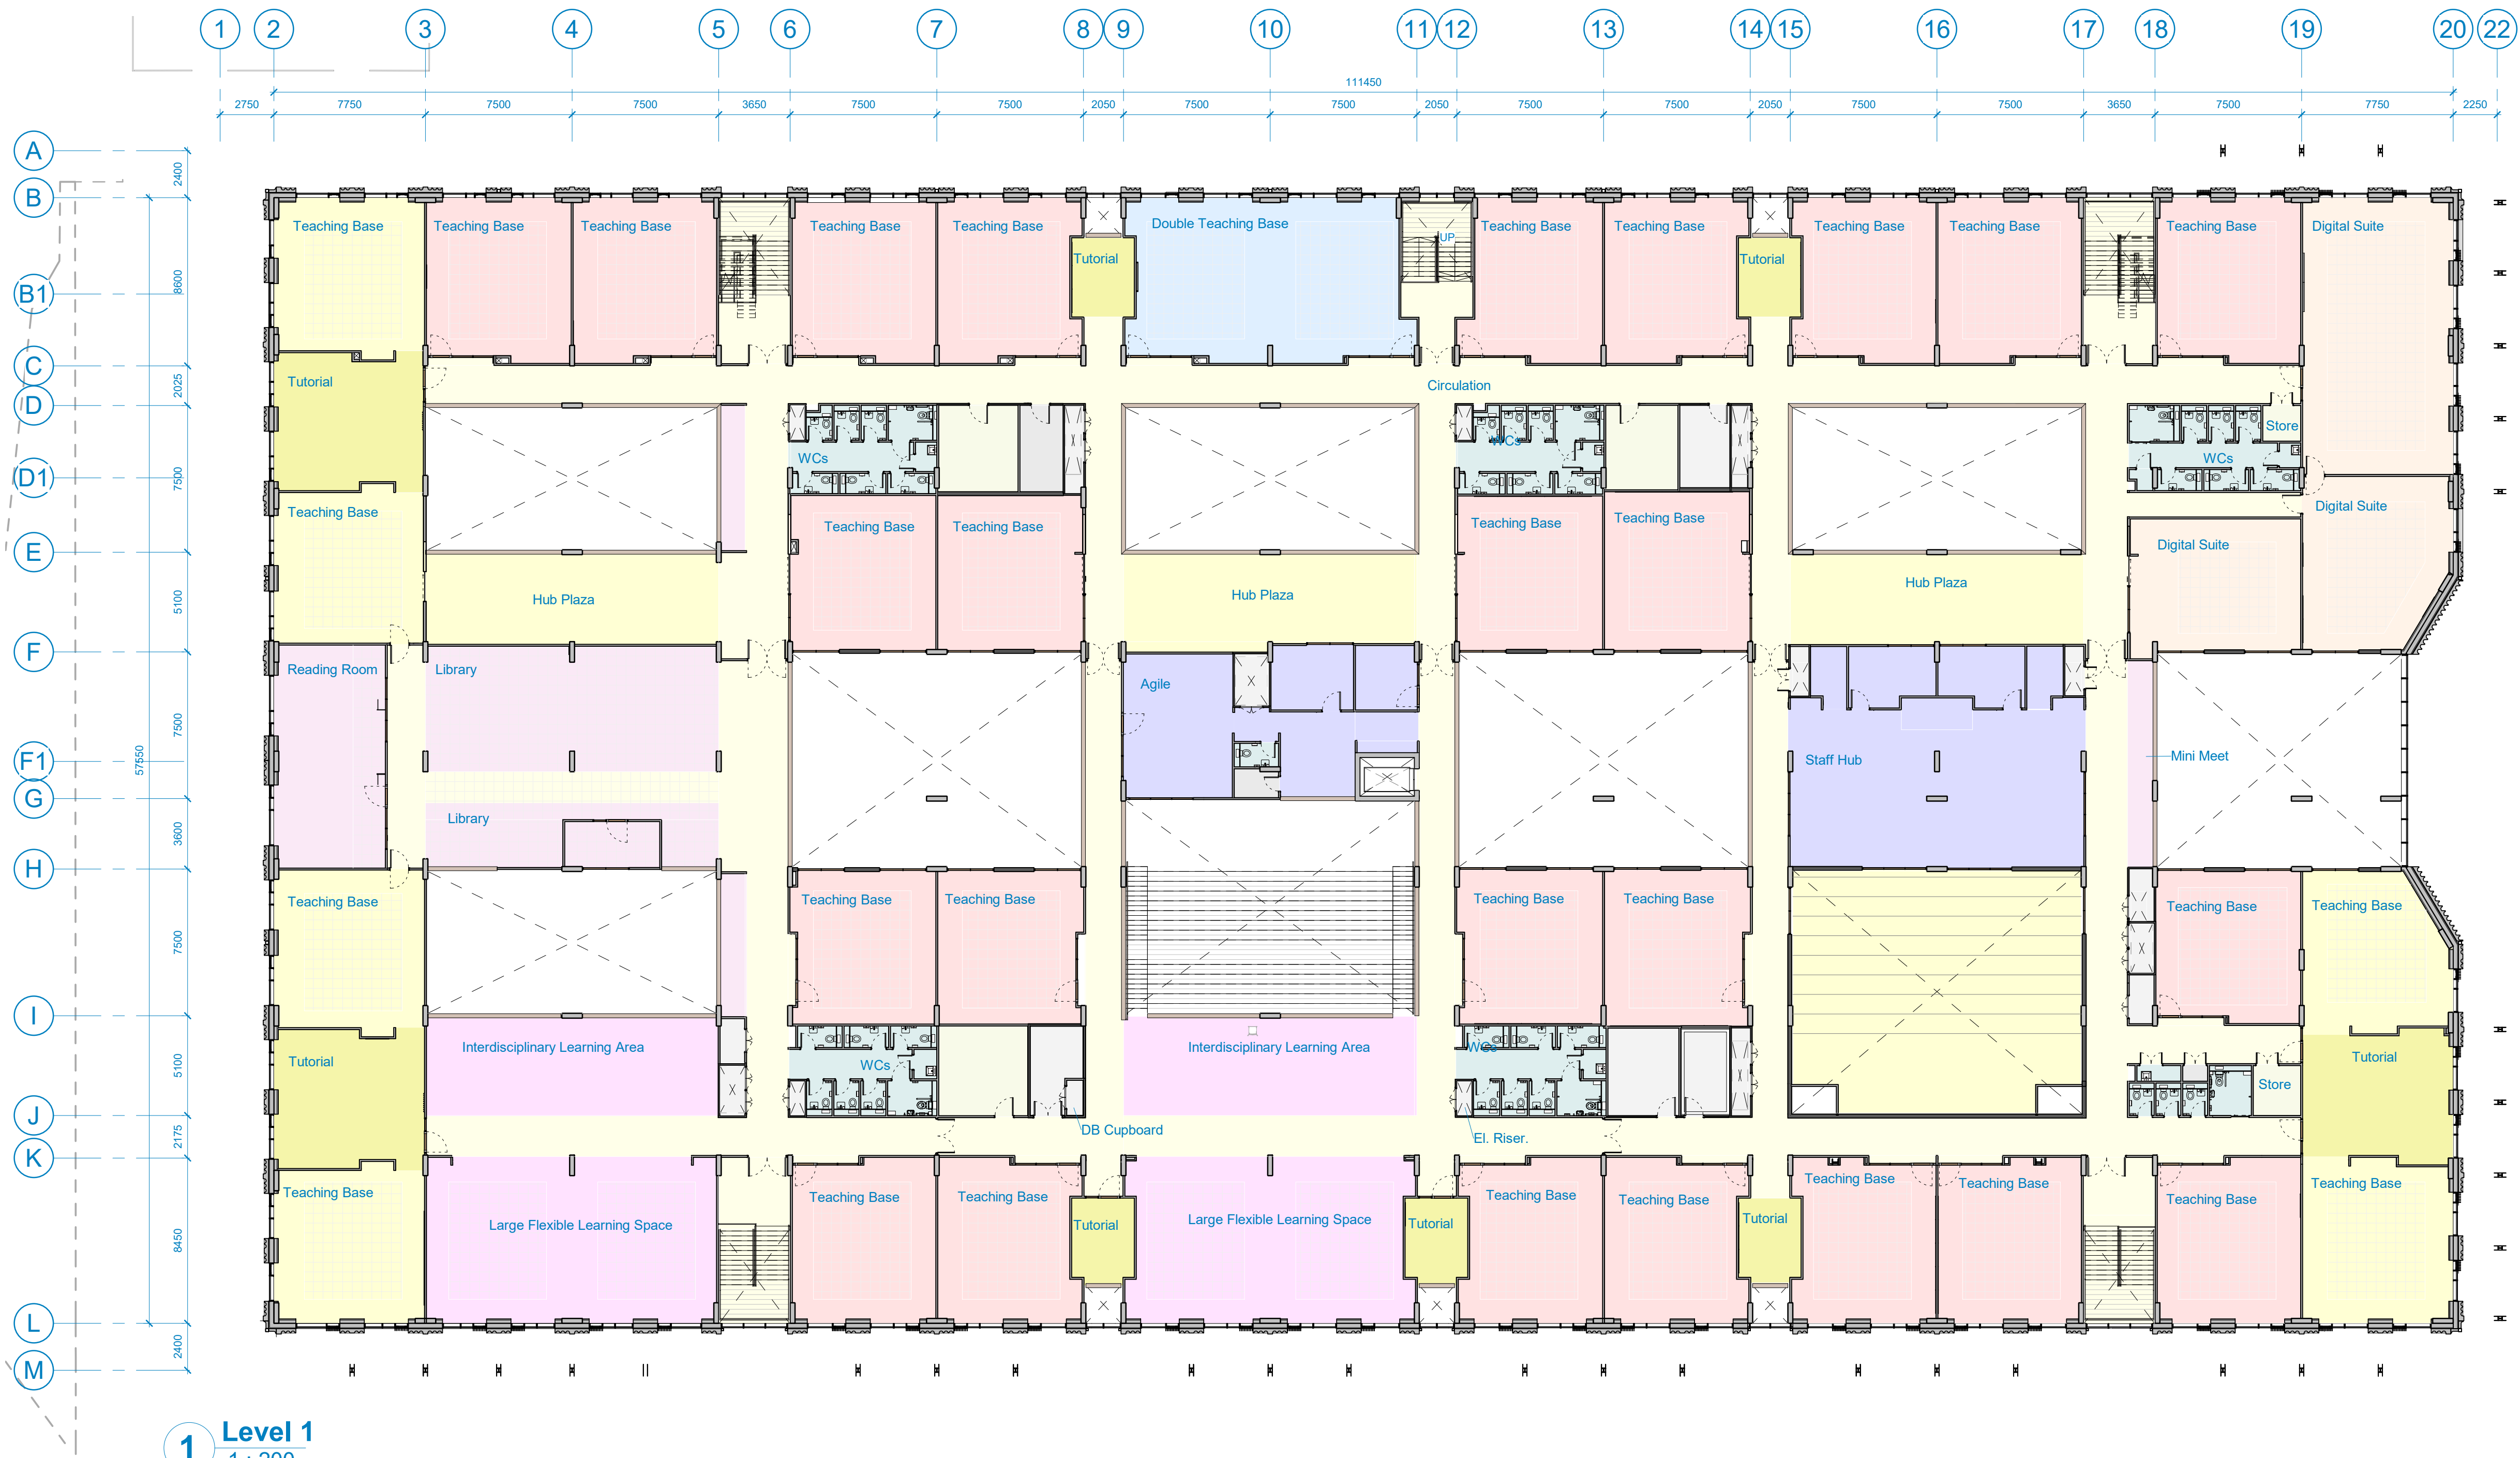

1 Level 1
1 : 200

Notes:
Do not scale off this drawing
All dimensions are in mm unless otherwise stated
This drawing is to be read in conjunction with all relevant Architectural, Civil/Structural and Service Engineer's drawings & specifications.
Secondary steel i.e. cladding rails and purlins not surveyed - positions are indicative only

Rev.	Date	Description
P15	12.09.22	Market Testing Issue no.5
P16	16.09.22	Market Testing Issue 6
P17	22.11.22	Building Warrant Supporting Information
P18	01.02.23	Public Consultation
P19	10.02.23	Client Changes
P20	23.02.23	Client Changes
P21	16.03.23	Consultation Changes and Assembly Hall
P22	05.04.23	VE Coordination
P23	12.04.23	Changes for MEP
P24	28.04.23	VE Internals/ Design Changes
P25	02.06.23	Planning NMA

Issue Status
S2 - Suitable for Information
Project Title
Peebles High School
Scottish Borders
Drawing Title
First Floor Plans

Scale @ A1	Date	Drawn	Checked	Approved
As indicated	05/20/21	RM	AG	-

Stallan-Brand

80 Nicholson Street
Glasgow G5 9ER
United Kingdom
E info@stallanbrand.com

Drawing No.
PHS-SBA-SC-01-DR-A-00101

Revision
P25