



 

1 Level 0
1 : 200

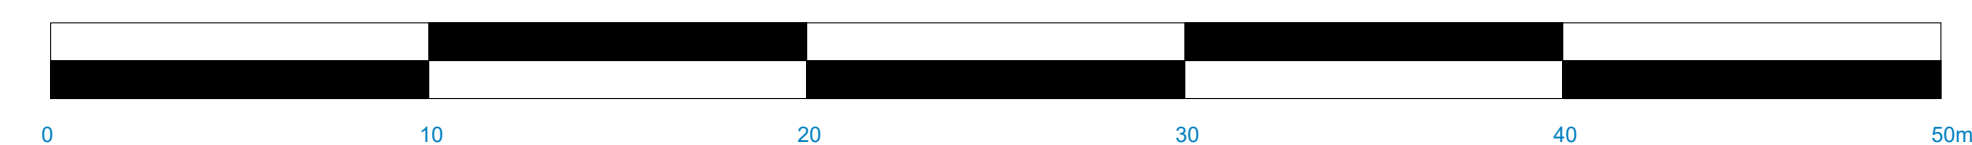

Notes:
Do not scale off this drawing
All dimensions are in mm unless otherwise stated
This drawing is to be read in conjunction with all relevant Architectural, Civil/Structural and Service Engineer's drawings & specifications.
Secondary steel i.e. cladding rails and purlins not surveyed - positions are indicative only

Rev.	Date	Description
P14	12.09.22	Market Testing Issue no.5
P15	16.09.22	Market Testing Issue 6
P16	22.11.22	Building Warrant Supporting Information
P17	01.02.23	Public Consultation
P18	10.02.23	Client Changes
P19	23.02.23	Client Changes
P20	16.03.23	Consultation Changes and Assembly Hall
P21	05.04.23	VE Coordination
P22	12.04.23	Changes for MEP
P23	28.04.23	VE Internals/ Design Changes
P24	02.06.23	Planning NMA

Issue Status S2 - Suitable for Information					Stallan-Brand	
Project Title Peebles High School Scottish Borders					80 Nicholson Street Glasgow G5 9ER United Kingdom E info@stallanbrand.com	
Drawing Title Ground Floor Plan					Drawing No. PHS-SBA-SC-00-DR-A-00100	
Scale @ A1 As indicated	Date 05/20/21	Drawn RM	Checked AG	Approved -	Revision P24	Copyright (C)